


L A M B A L L E Y

B A C K L A N E

C O R N M A R K E T

SUBSTATION

OLD CITY WALL

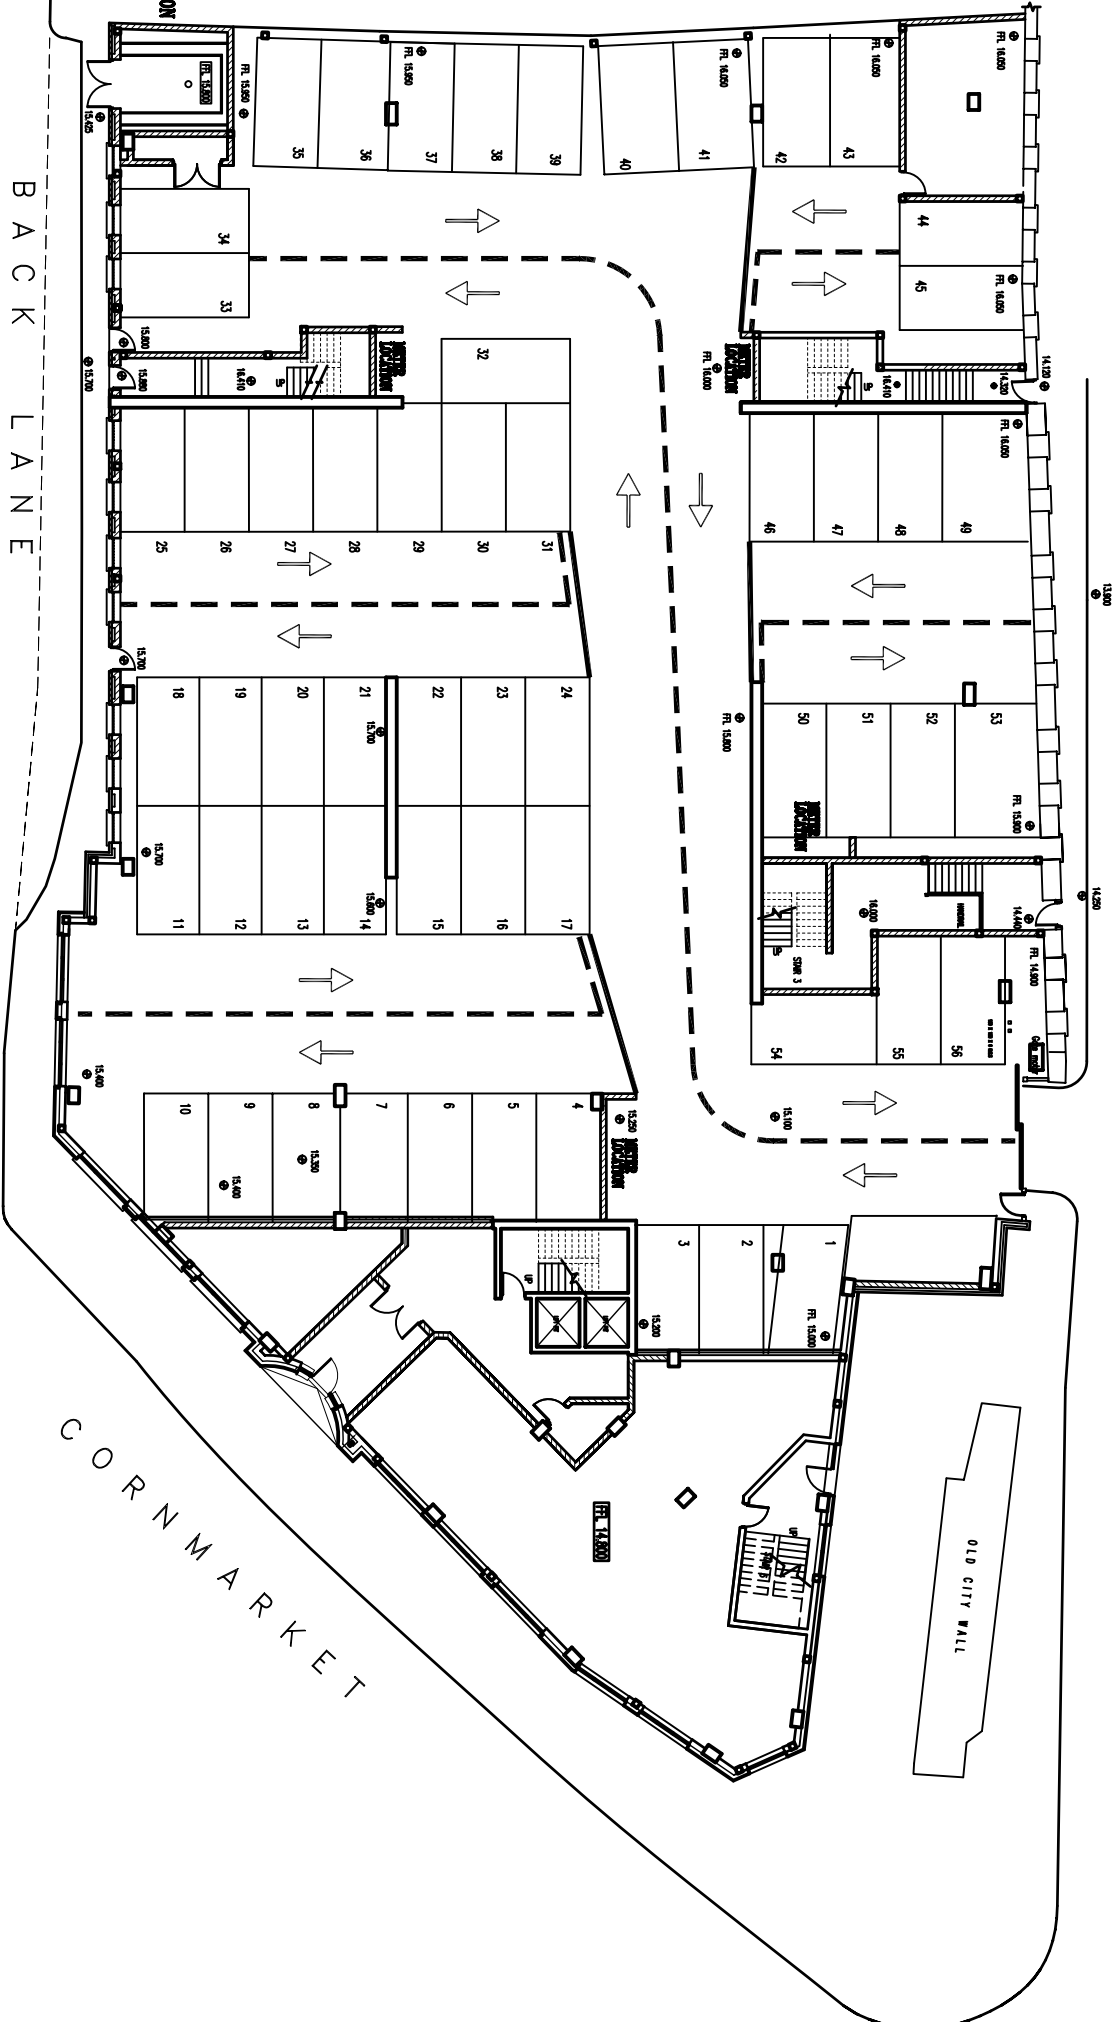

PLAN ON CARPARK LAYOUT PHASE 1